


1
First Floor

1 : 100

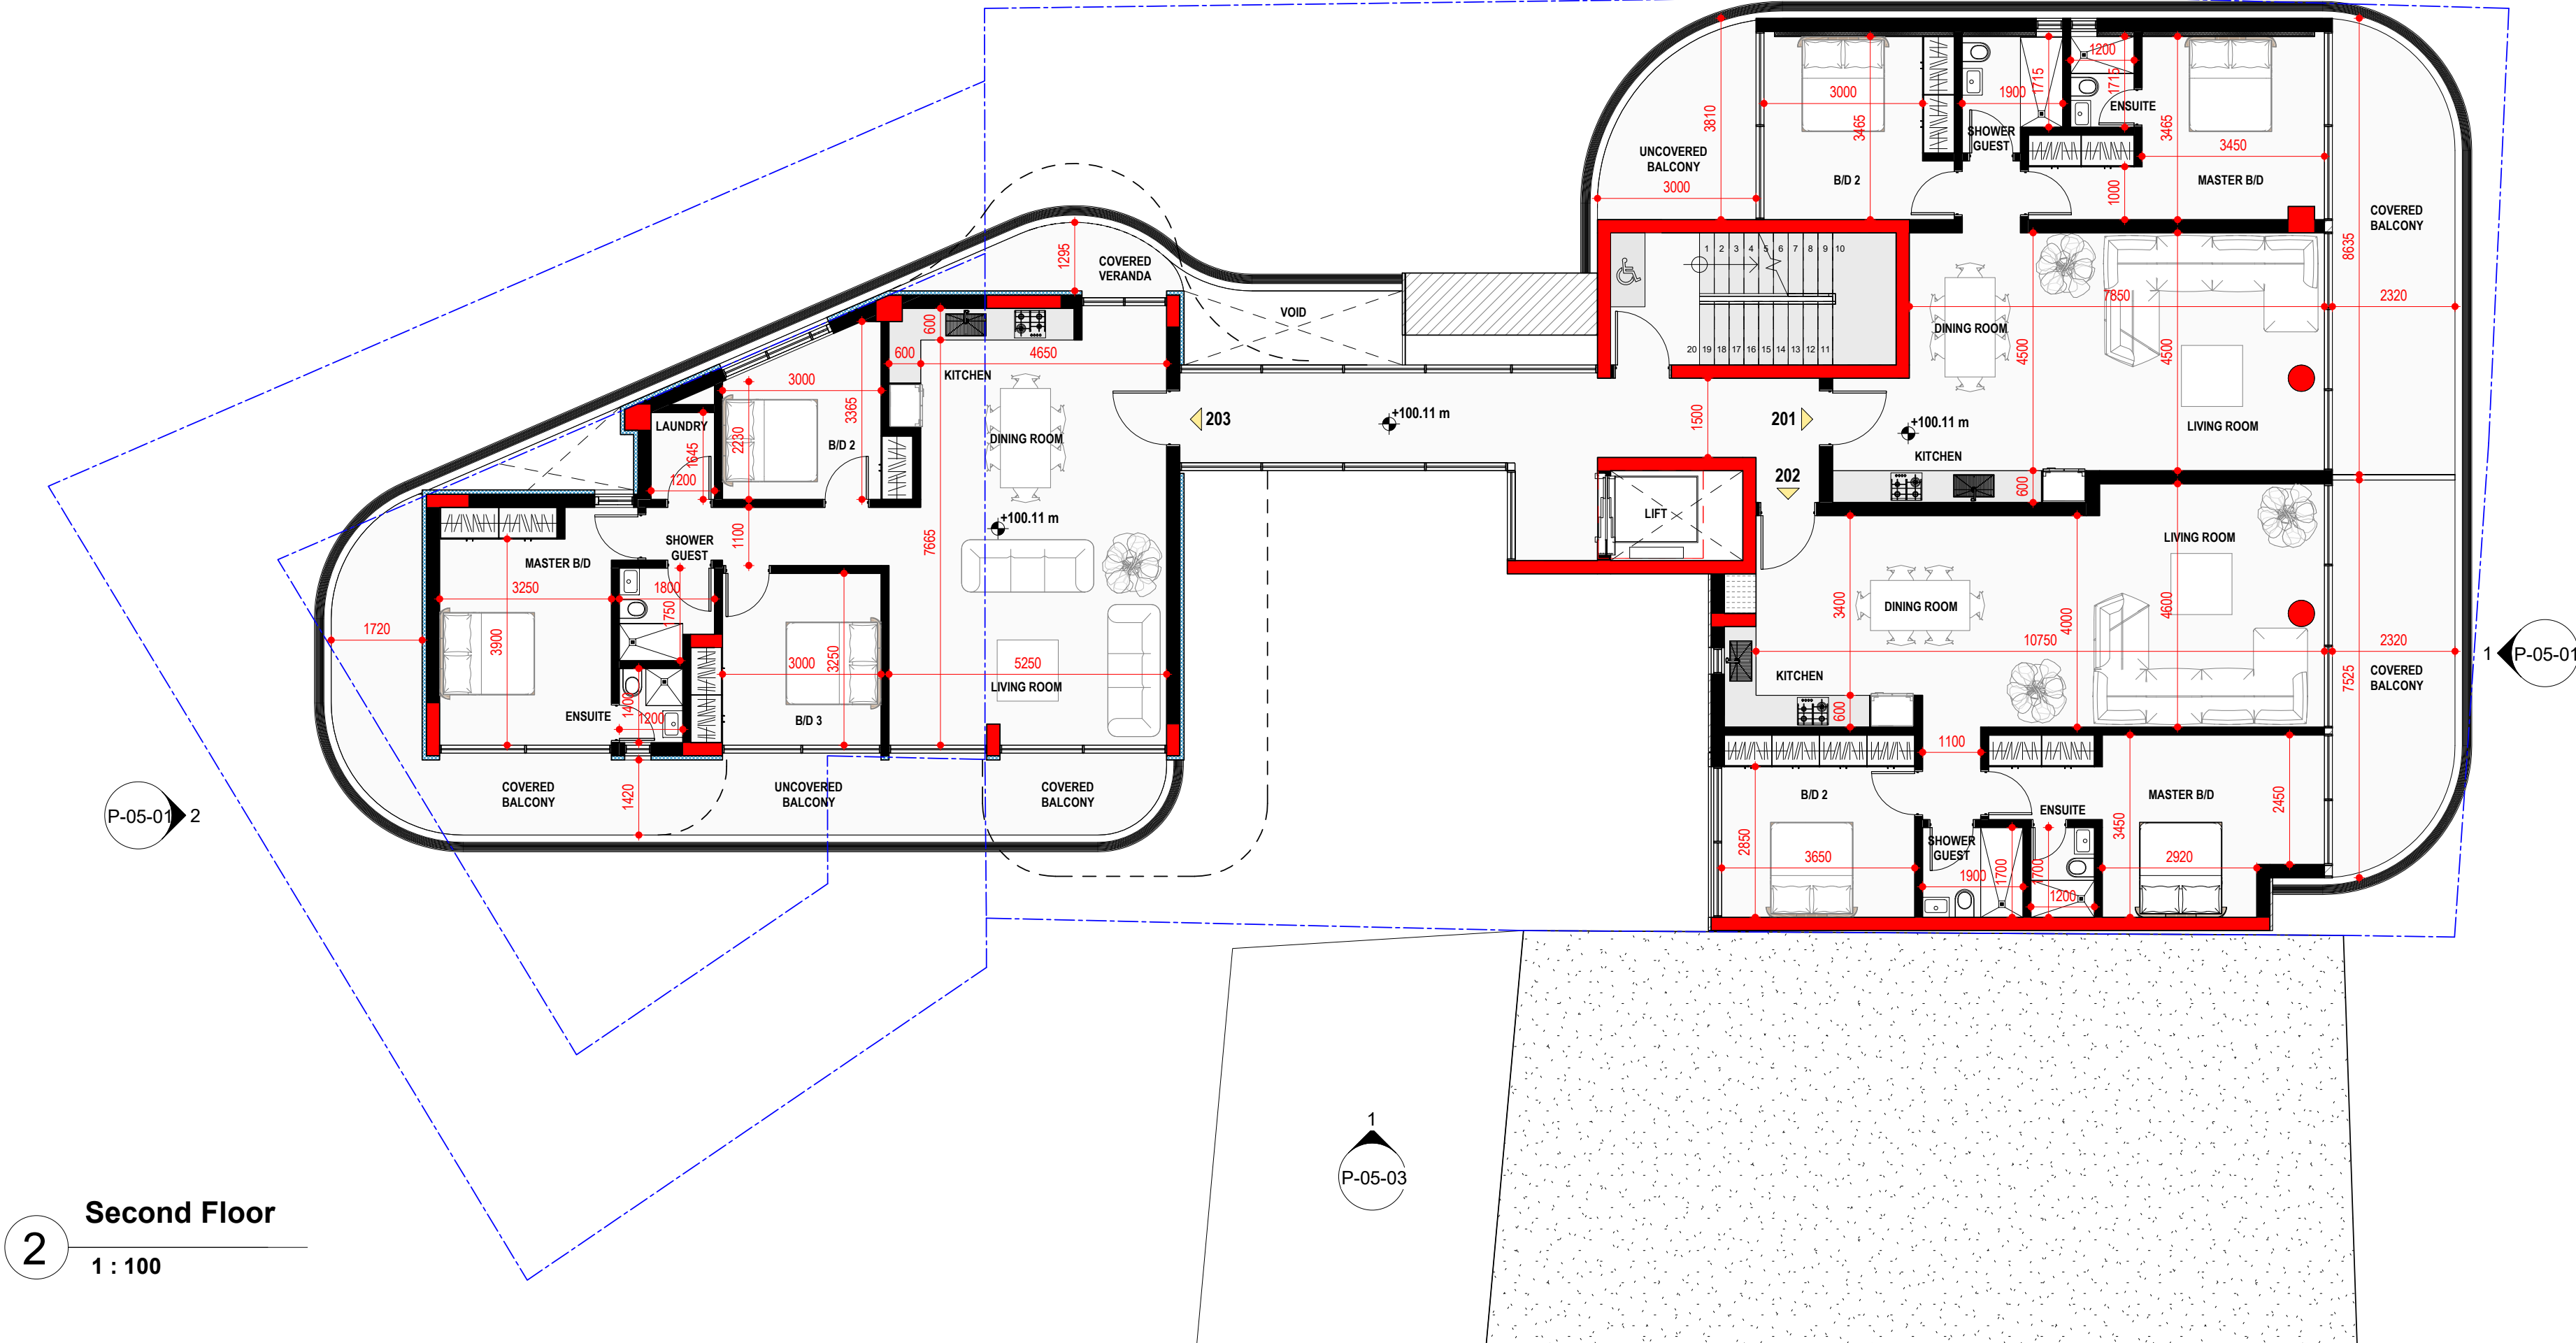

2
Second Floor

1 : 100

General Notes

1. Do not scale drawings. Dimensions govern.
2. All dimensions are in millimetres unless noted otherwise.
3. All levels are in metres unless noted otherwise.
4. All dimensions shall be verified on site before proceeding with the work.
5. **AYK Architects** shall be notified in writing of any discrepancies.
6. Any areas indicated on this sheet are approximate and indicative only.

Γενικές Σημειώσεις

1. Τα σχέδια πρέπει να εκτυπώνονται στο πραγματικό και ενδεδειγμένο μέγεθος φύλλου που αναγράφεται. Απαγορεύεται η μετέφραση των σχεδίων ή η λήψη μετρήσεων με χάρακα (ή άλλον τρόπο), πέραν από τις διαφανόμενες γραπτές διαστάσεις που γενικά θα δέχονται το έργο.
2. Όλες οι διαστάσεις είναι σε χιλιοστόμετρα (mm), εκτός αν σημειώνεται διαφορετικά.
3. Όλα τα υψόμετρα είναι σε μέτρα (m), εκτός αν σημειώνεται διαφορετικά.
4. Όλες οι διαστάσεις και υψόμετρα που φαίνονται στα σχέδια θα επιβεβαιώνονται από τον εργολάβο στο εργοτάξιο πριν την έναρξη οποιασδήποτε εργασίας.
5. Οι **AYK Architects** πρέπει να ειδοποιούνται γραπτώς για τυχόν ασυμφωνίες / διαφορές. Η μη έγκαιρη υπόδειξη λαθών ή διαφορών θα ευθύνει τον εργολάβο.
6. Τυχόν εμβόδια που αναγράφονται στο παρόν σχέδιο είναι μόνο κατά προσέγγιση και ενδεικτικά.

Rev. No. / Αρ. Αναθεώρησης	Reason For Issue / Περιγραφή Έκδοσης	Date / Ημερ.
SD	Status / Κατάσταση	Purpose of Issue / Σκοπός Έκδοσης
Status Key / Υπόγραφο Κατάσταση		
CD - Concept Design / Αξιολόγηση Σχεδιασμού και Προγραμματισμού SD - Schematic Design / Αρχικός Σχεδιασμός DD - Design Development / Αναπτυξιακή Σχεδίαση CS - Construction Stage / Κατασκευαστικό Σχέδιο TD - Tender Documents / Προσφορά - Λήψη Προσφορών		

AYK AYK Architects
35 Hellados Avenue, 8020,
Pafos, Cyprus

Andreas Y. Kyriakou
Dipl. MArch, RIBA, ARB, TEE, ETEK
Chartered Architect Engineer | Consultant
Registered Member of ETEK | No. A182005
+357 28 100 602 | +357 97 87 2005
info@aykarchitects.com

Residential Block of Flats in Paphos Centre

Drawing Title / Τίτλος Σχεδίου

First / Second Floor GA Plan

Client / Πελάτης
MITO Investments Limited

Drawn By AYK	Checked By AK	Project Date / Ημερ. Ανάλ. Έργου 12/07/2024
Scale / Κλίμακα (@ ISO A1) 1 : 100	Project Number AYK1071/24	
Drawing Number / Αριθμός Σχεδίου A-03-02		Rev. / Αρ. Αναθεώρ.